


VRATNA ODVRTINA V  
OBSTOJEČEM KAMNITEM ZIDU

TLORIS

OBSTOJEČA  
DEBELINA  
ZIDU


STREMENA  $\phi 8\text{mm}$  NA 20cm  
VERTIKALNE PALICE  $\phi 12\text{mm}$

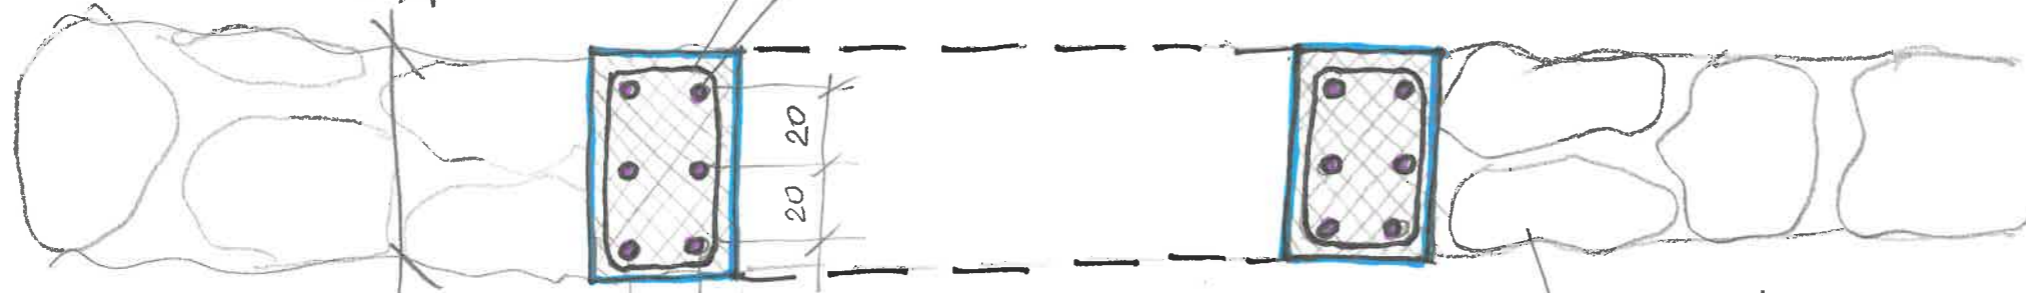

KAMNIT OBSTOJEČ ZID

20  
min. 25cm

POGLED

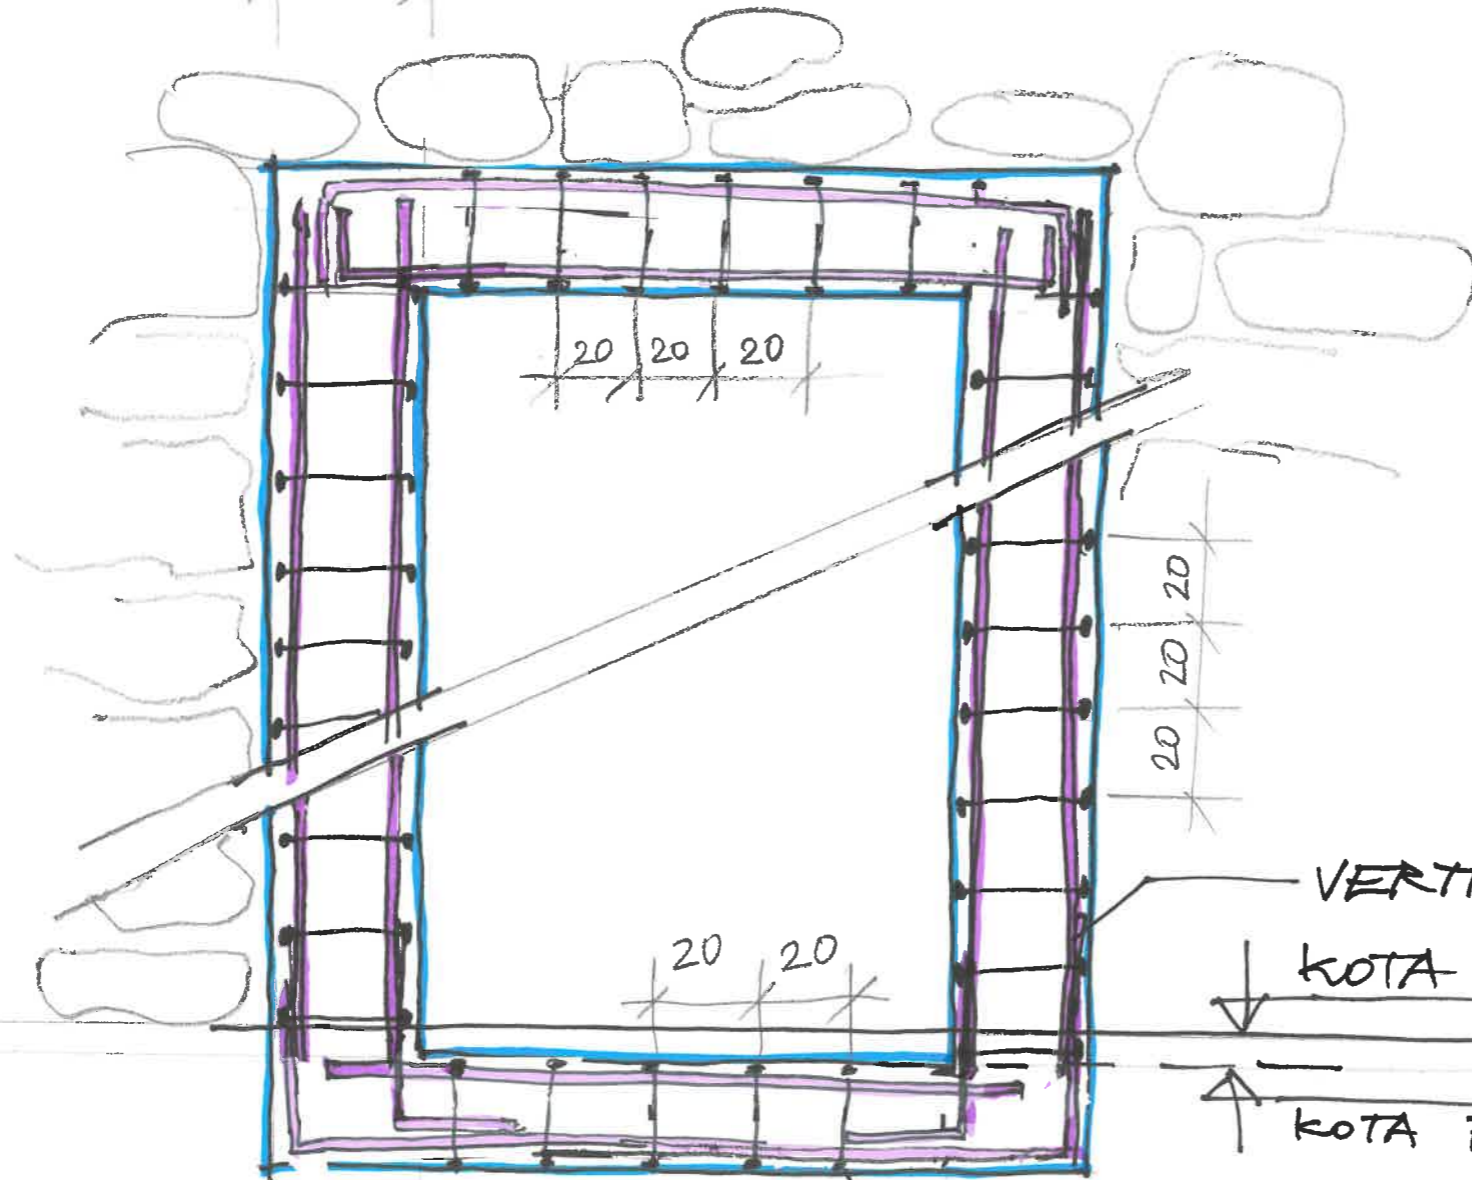

VERTIKALNE PALICE  $\phi 12\text{mm}$

KOTA FINALNEŠA TLAKA 0'00

KOTA POGLUBLJENE AB VEZI min -0'05

STREMENA  $\phi 8\text{mm}$  NA 20cm